


OPENING ID	TYPE	PRODUCT CODE	SIZE	COUNT
1	WINDOW	48X24 TRANSOM	4'-0" x 2'-0"	2
2	WINDOW	36X80 CASEMENT 2	8'-0" x 6'-8"	1
3	WINDOW	30X60 CASEMENT 1	2'-6" x 5'-0"	1
4	WINDOW	30X72 CASEMENT 3	7'-6" x 6'-0"	1
5	COMBINED UNIT	60X72 CASEMENT 2 34in TRANS.	5'-0" x 8'-0"	1
6	WINDOW	30X42 CASEMENT 1	2'-6" x 3'-6"	3
7	WINDOW	72X24 TRANSOM 1	6'-0" x 2'-0"	1
10	WINDOW	140X72 CASEMENT 4	11'-8" x 6'-8"	1
A	GARAGE	120X36	16'-0" x 6'-0"	1
B	SLIDING DOOR	96X80 SLIDING GLASS 2	8'-0" x 8'-8"	1
D	DOOR	36X80 EXTERIOR 1	3'-0" x 6'-8"	1
E	DOOR	36X80 2	3'-0" x 6'-8"	1
F	DOOR	28X80 1	2'-4" x 6'-8"	4
G	DOOR	32X80 1	2'-8" x 6'-8"	3
H	DOOR	48X80 2	4'-0" x 6'-8"	4
J	DOOR	28X80 GLASS	2'-4" x 6'-8"	1
K	DOOR	72X80 2	6'-0" x 6'-8"	1
L	DOOR	20X80 1	1'-8" x 6'-8"	2

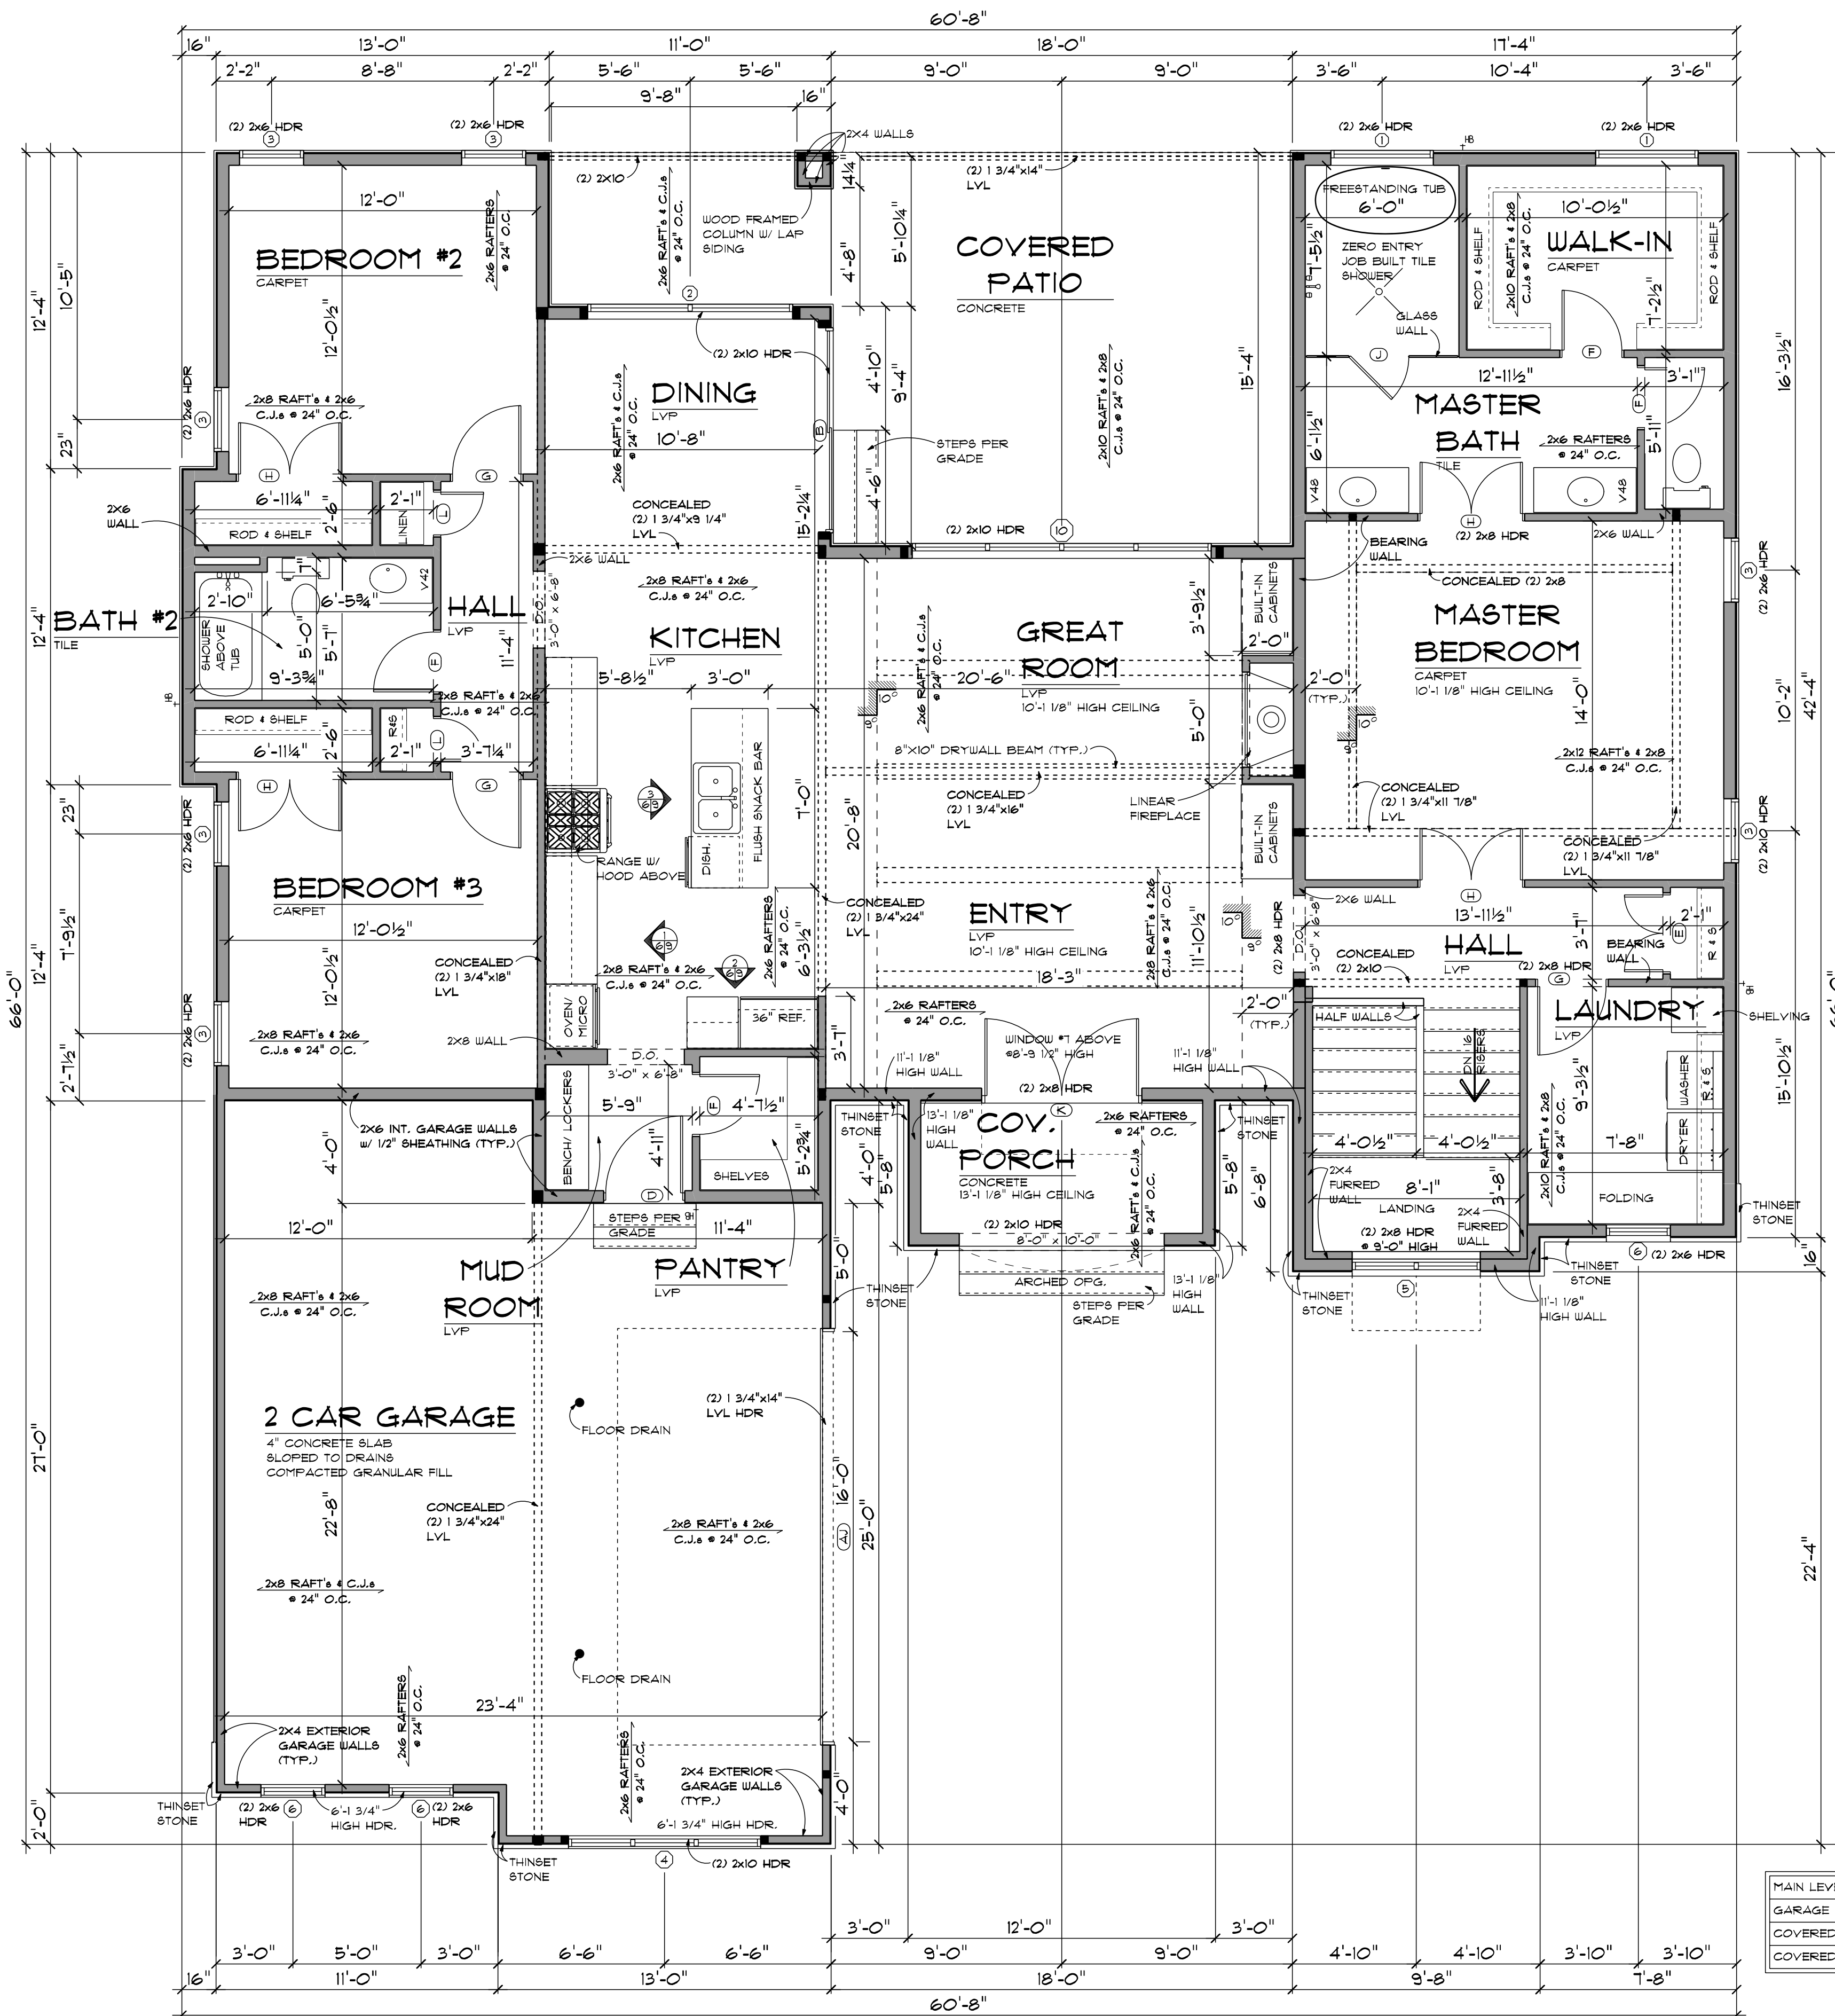

- GENERAL NOTES:**
1. ALL MAIN LEVEL WALLS ARE 5'-1 1/8" HIGH UNLESS NOTED OTHERWISE.
  2. ALL EXTERIOR WALLS ARE 6" (8 1/2" STUD/2" SHEATHING).
  3. ALL LVL MEMBERS SHALL BE 1/8" BEYOND GRADE WITH A MINIMUM FLEXURAL STRESS (FB) OF 2250 PSI OR BETTER.
  4. ROOF RAFTERS AND CEILING JOISTS ARE SIZED FOR CLEAR SPANS BETWEEN BEARING POINTS. BRACED ROOF RAFTERS SIZED PER 2018 IRC TABLES R802.4.(1) AND R802.5.(1/2) MAY BE USED AT THE CONTRACTOR'S OPTION PROVIDING THAT BRACES AND PURLINS PER 2018 IRC FIGURE R802.5.1 ARE PROVIDED.

MAIN LEVEL	2022 sq. ft.
GARAGE	621 sq. ft.
COVERED PORCH	68 sq. ft.
COVERED PATIO	342 sq. ft.

**MAIN LEVEL FLOOR PLAN**

SCALE: 1/4" = 1'-0"



PRELIM
FINAL
08-29-24
REVISION

Astaire



advancedhouseplans  
www.advancedhouseplans.com | 844.675.9838

ADVANCED HOUSE PLANS IS A PROFESSIONAL RESIDENTIAL DESIGN FIRM. LOCATION CHANGES BECAUSE OF SITE CONDITIONS VARY. ALL DIMENSIONS SHOWN ON THESE PLANS SHOULD NOT BE UNDERTAKEN WITHOUT THE CONSULTATION OF THE ARCHITECT. THE ARCHITECT SHALL BE RESPONSIBLE FOR OBTAINING ALL NECESSARY PERMITS AND REGULATORY REQUIREMENTS PRIOR TO CONSTRUCTION. 

© 2024

28007

SHEET  
6 OF 10

The purchaser of these plans is given the limited license to reproduce these plans for construction purposes only and further distribution is illegal. Do not scale prints - see dimensions.

GENSKATED 8/29/2024

120% SCALE = 24"=2'