


ELECTRICAL	COUNT	SYMBOL
ceiling fan 2	2	
can light 6in waterproof	1	
can light 6inch	23	
can light-water proof	1	
pendant large	3	
Exterior can light	10	
Garage Door outlet	1	
Smoke Detector	6	
cable tv outlet	4	
fan	4	
light	5	
outlet	26	
outlet 220v	2	
outlet gfi	7	
ceiling classic	2	
switch	22	
switch 3 way	11	
wall mounted O3 3 lights	5	
outlet wp	4	
GARBAGE DISPOSAL	1	
PLUNGER SWITCH	1	


OPENING ID	TYPE	PRODUCT CODE	SIZE	COUNT
1	WINDOW	60X60 CASEMENT 2	5'-0" x 5'-0"	4
3	WINDOW	24X36 CASEMENT 1	2'-0" x 3'-0"	1
4	WINDOW	30X60 CASEMENT 1	2'-6" x 5'-0"	6
5	WINDOW	54X72 CASEMENT 2	4'-6" x 6'-0"	2
6	WINDOW	24X60 CASEMENT 1	2'-0" x 5'-0"	2
A	DOOR	12X36 SLIDING GLASS 2	6'-0" x 8'-0"	1
B	DOOR	32X36 1	2'-8" x 8'-0"	4
C	DOOR	36X36 GLASS 1 - 24" TRANS	3'-0" x 8'-0"	1
D	GARAGE	216X36	18'-0" x 8'-0"	1
E	DOOR	30X36 1	2'-0" x 8'-0"	8
F	DOOR	24X36 1	2'-0" x 8'-0"	4
G	DOOR	36X36 EXTERIOR 1	3'-0" x 8'-0"	1
H	DOOR	28X36 1	2'-4" x 8'-0"	1

NOTE: ALL OPENINGS TO HAVE 8'-0" HIGH HEADERS UNLESS NOTED OTHERWISE

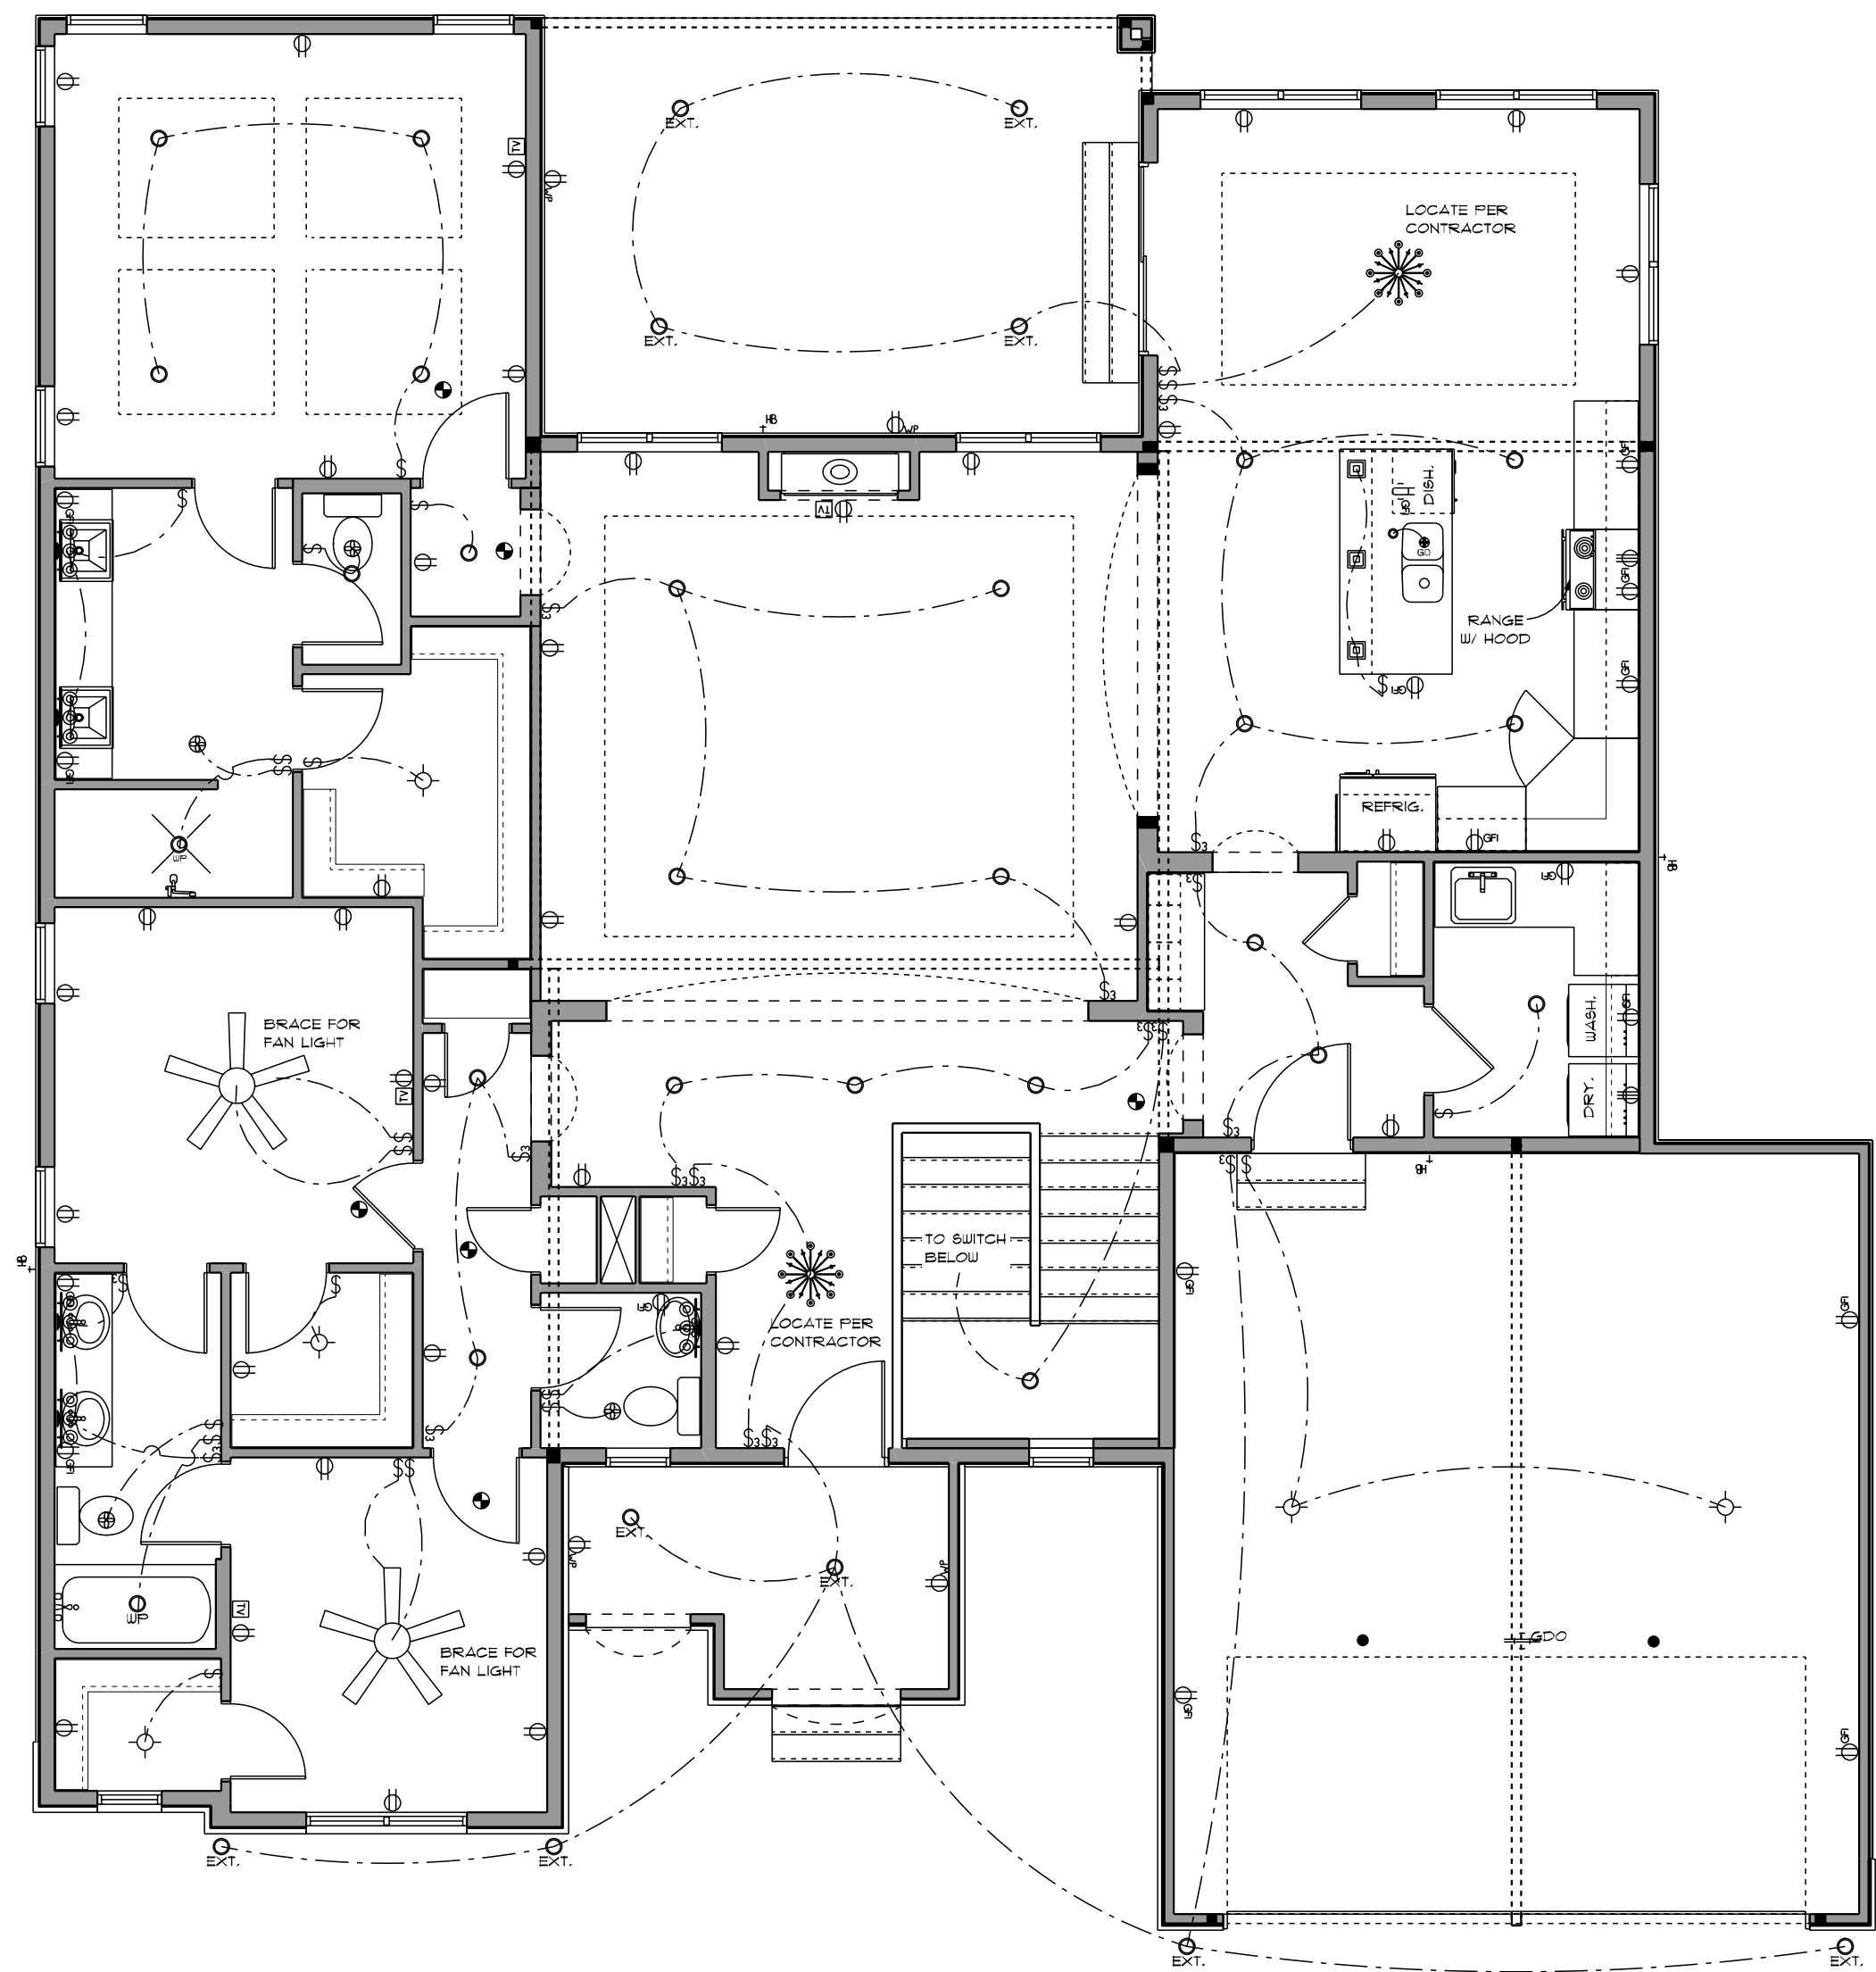

MAIN LEVEL ELECTRICAL PLAN

SCALE: 3/16"=1'-0"

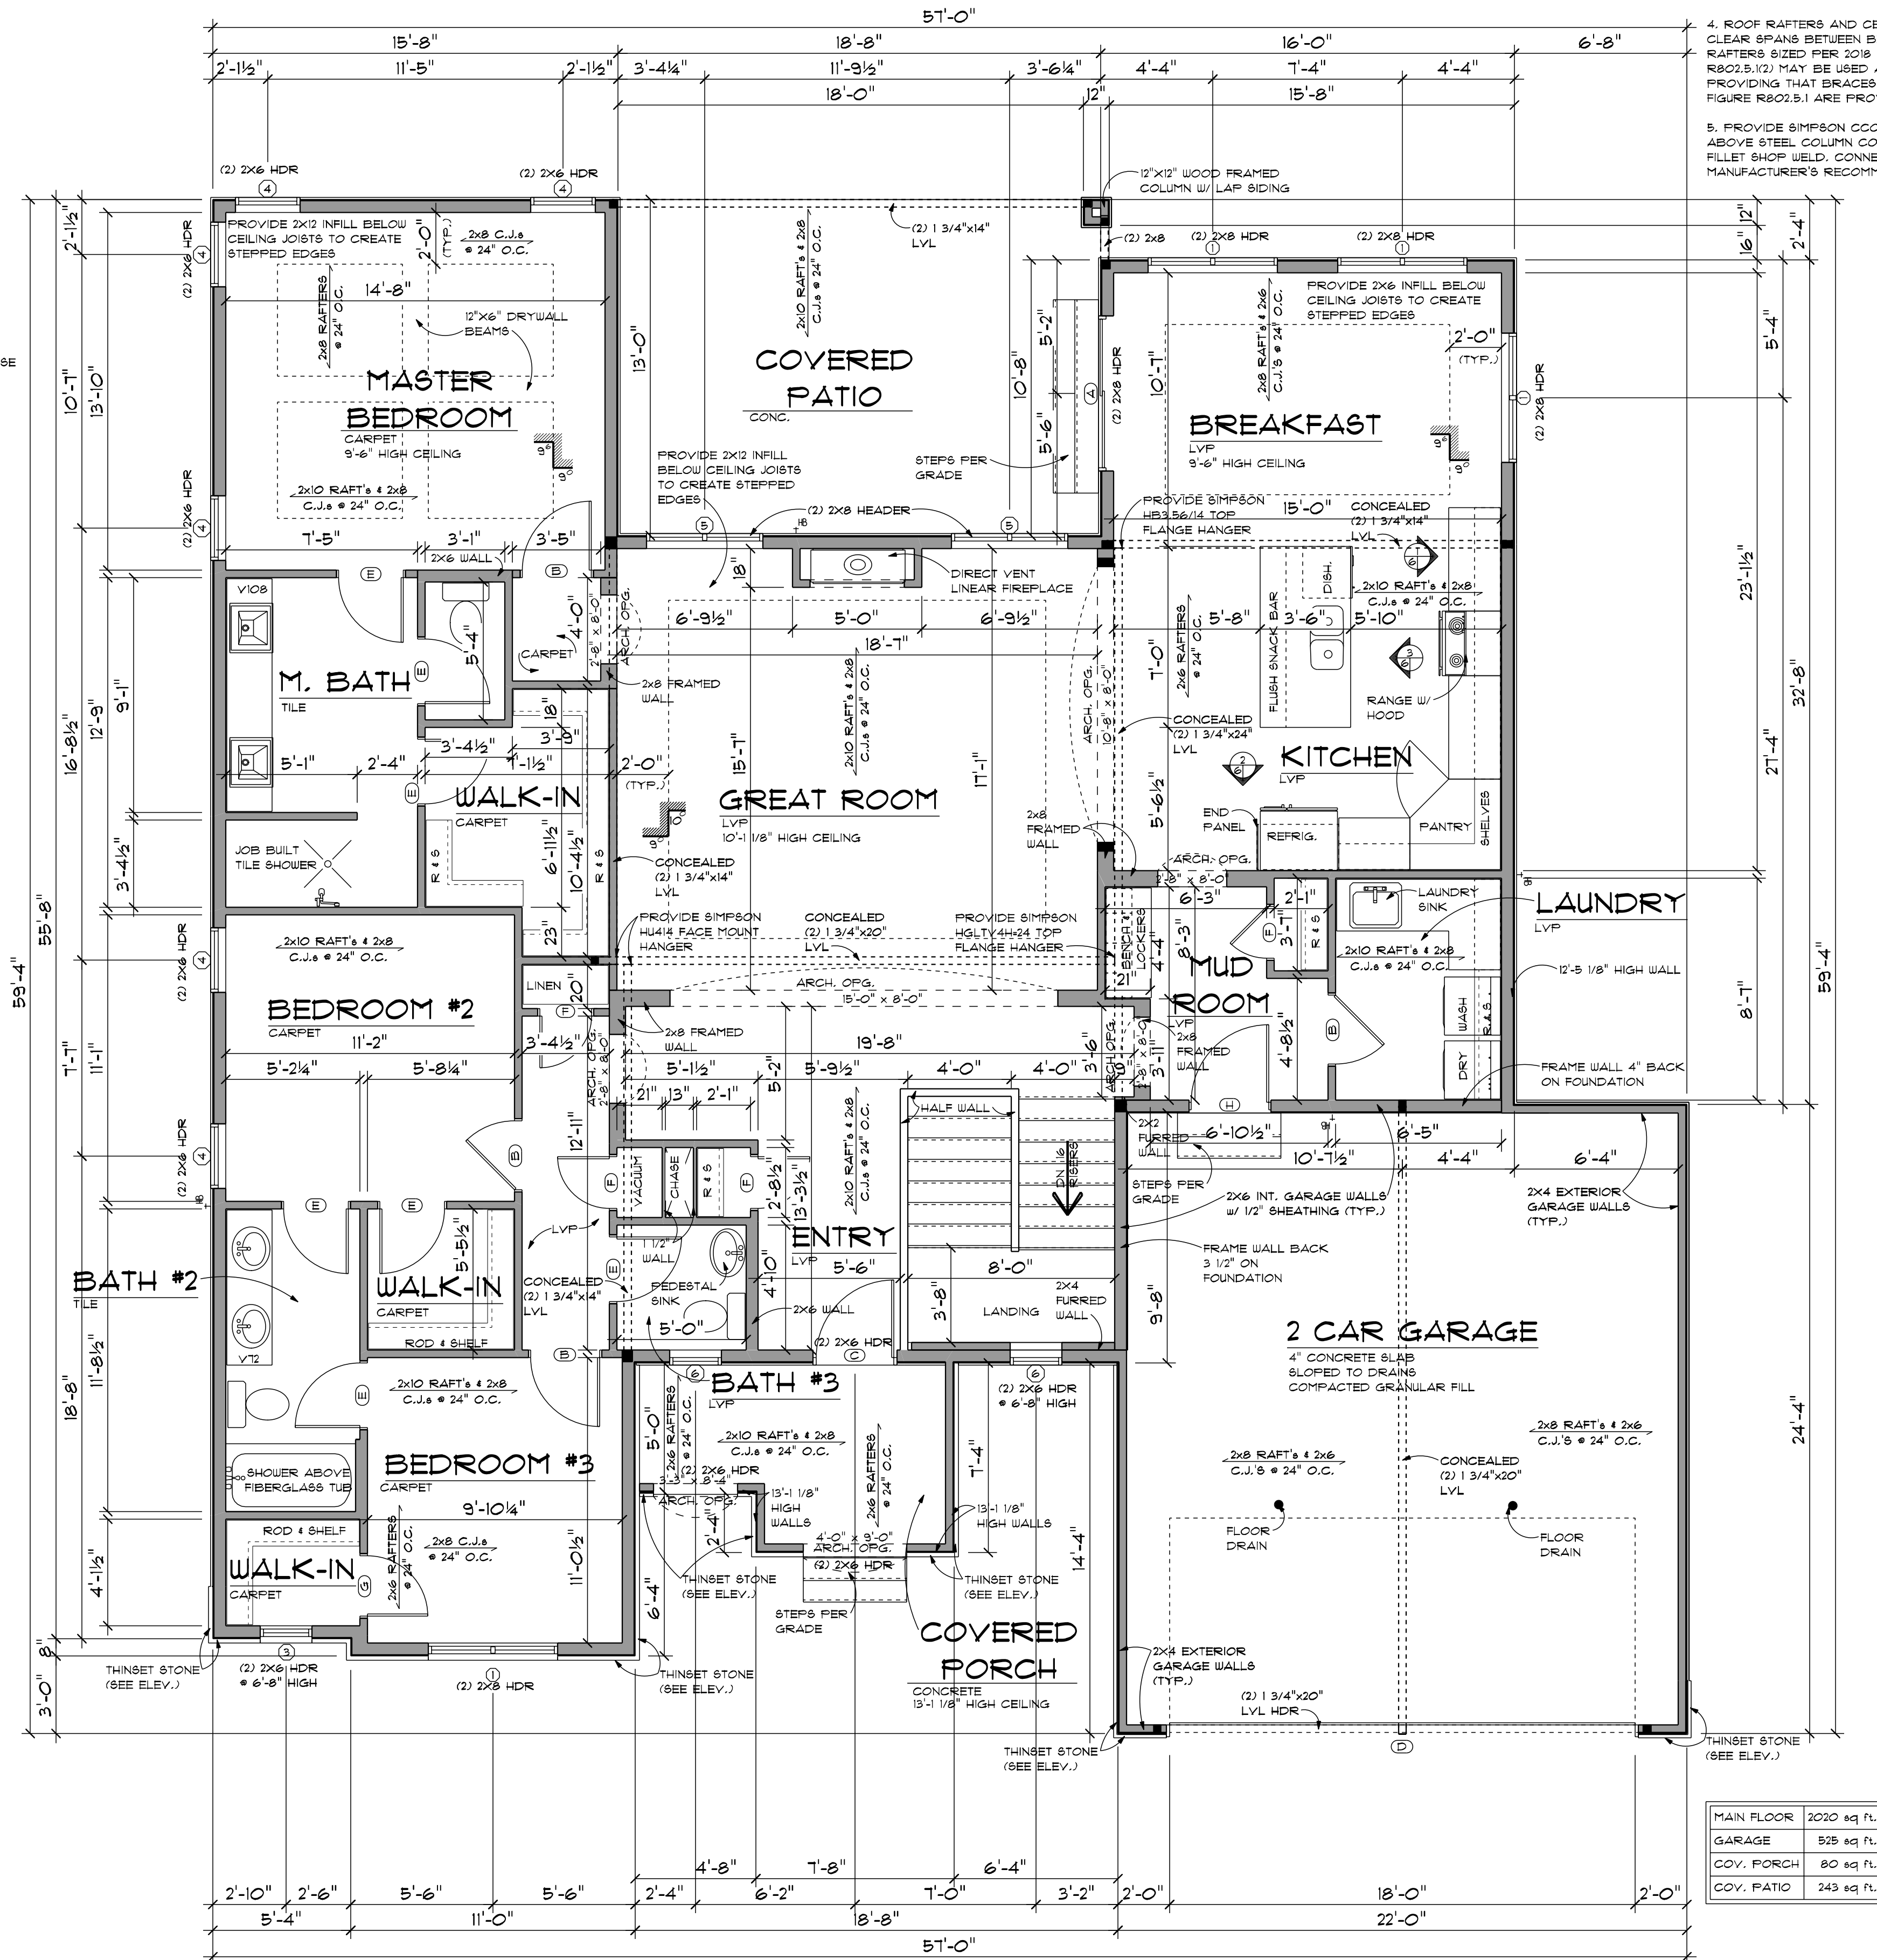

MAIN LEVEL FLOOR PLAN

SCALE: 1/4"=1'-0"

GENERAL NOTES:

- ALL MAIN LEVEL WALLS ARE 5'-1 1/8" HIGH UNLESS NOTED OTHERWISE.
- ALL EXTERIOR WALLS ARE 6" (5 1/2" STUD + 1/2" SHEATHING) AND ALL INTERIOR WALLS ARE 3 1/2" UNLESS NOTED OTHERWISE.
- ALL LVL MEMBERS SHALL BE 1.8E GRADE WITH A MINIMUM FLEXURAL STRESS (FBS) OF 2250 PSI OR BETTER. PROVIDE FASTENERS FOR BEAM END HANGERS PER MANUFACTURER'S RECOMMENDATIONS.
- ROOF RAFTERS AND CEILING JOISTS ARE SIZED FOR CLEAR SPANS BETWEEN BEARING POINTS. BRACED ROOF RAFTERS SIZED PER 2018 IRC TABLE R802.4.1(1) AND R802.5.1(2) MAY BE USED AT THE CONTRACTOR'S OPTION PROVIDING THAT BRACES AND PURLINS PER 2018 IRC FIGURE R802.5.1 ARE PROVIDED.
- PROVIDE SIMPSON C006 COLUMN CAP PLATE CENTERED ABOVE STEEL COLUMN CONNECTED WITH ALL-AROUND 1/4" FILLET SHOP WELD. CONNECT LVL BEAM TO CAP PLATE PER MANUFACTURER'S RECOMMENDATIONS.

MAIN FLOOR	2020 sq. ft.
GARAGE	528 sq. ft.
COV. PORCH	80 sq. ft.
COV. PATIO	243 sq. ft.

PRELIM
FINAL
08-29-24
REVISION
10-31-24

Fitzgerald

IF THIS IS NOT RED
DO NOT COPY

advancedhouseplans.com | 844.875.9839

© 2024
28008

SHEET
6
OF
6

GENERATED: 03/25/2024
CON SCALE = 3/16"=1'-0"