

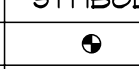
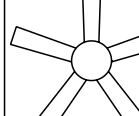
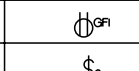
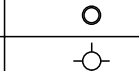


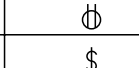

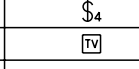


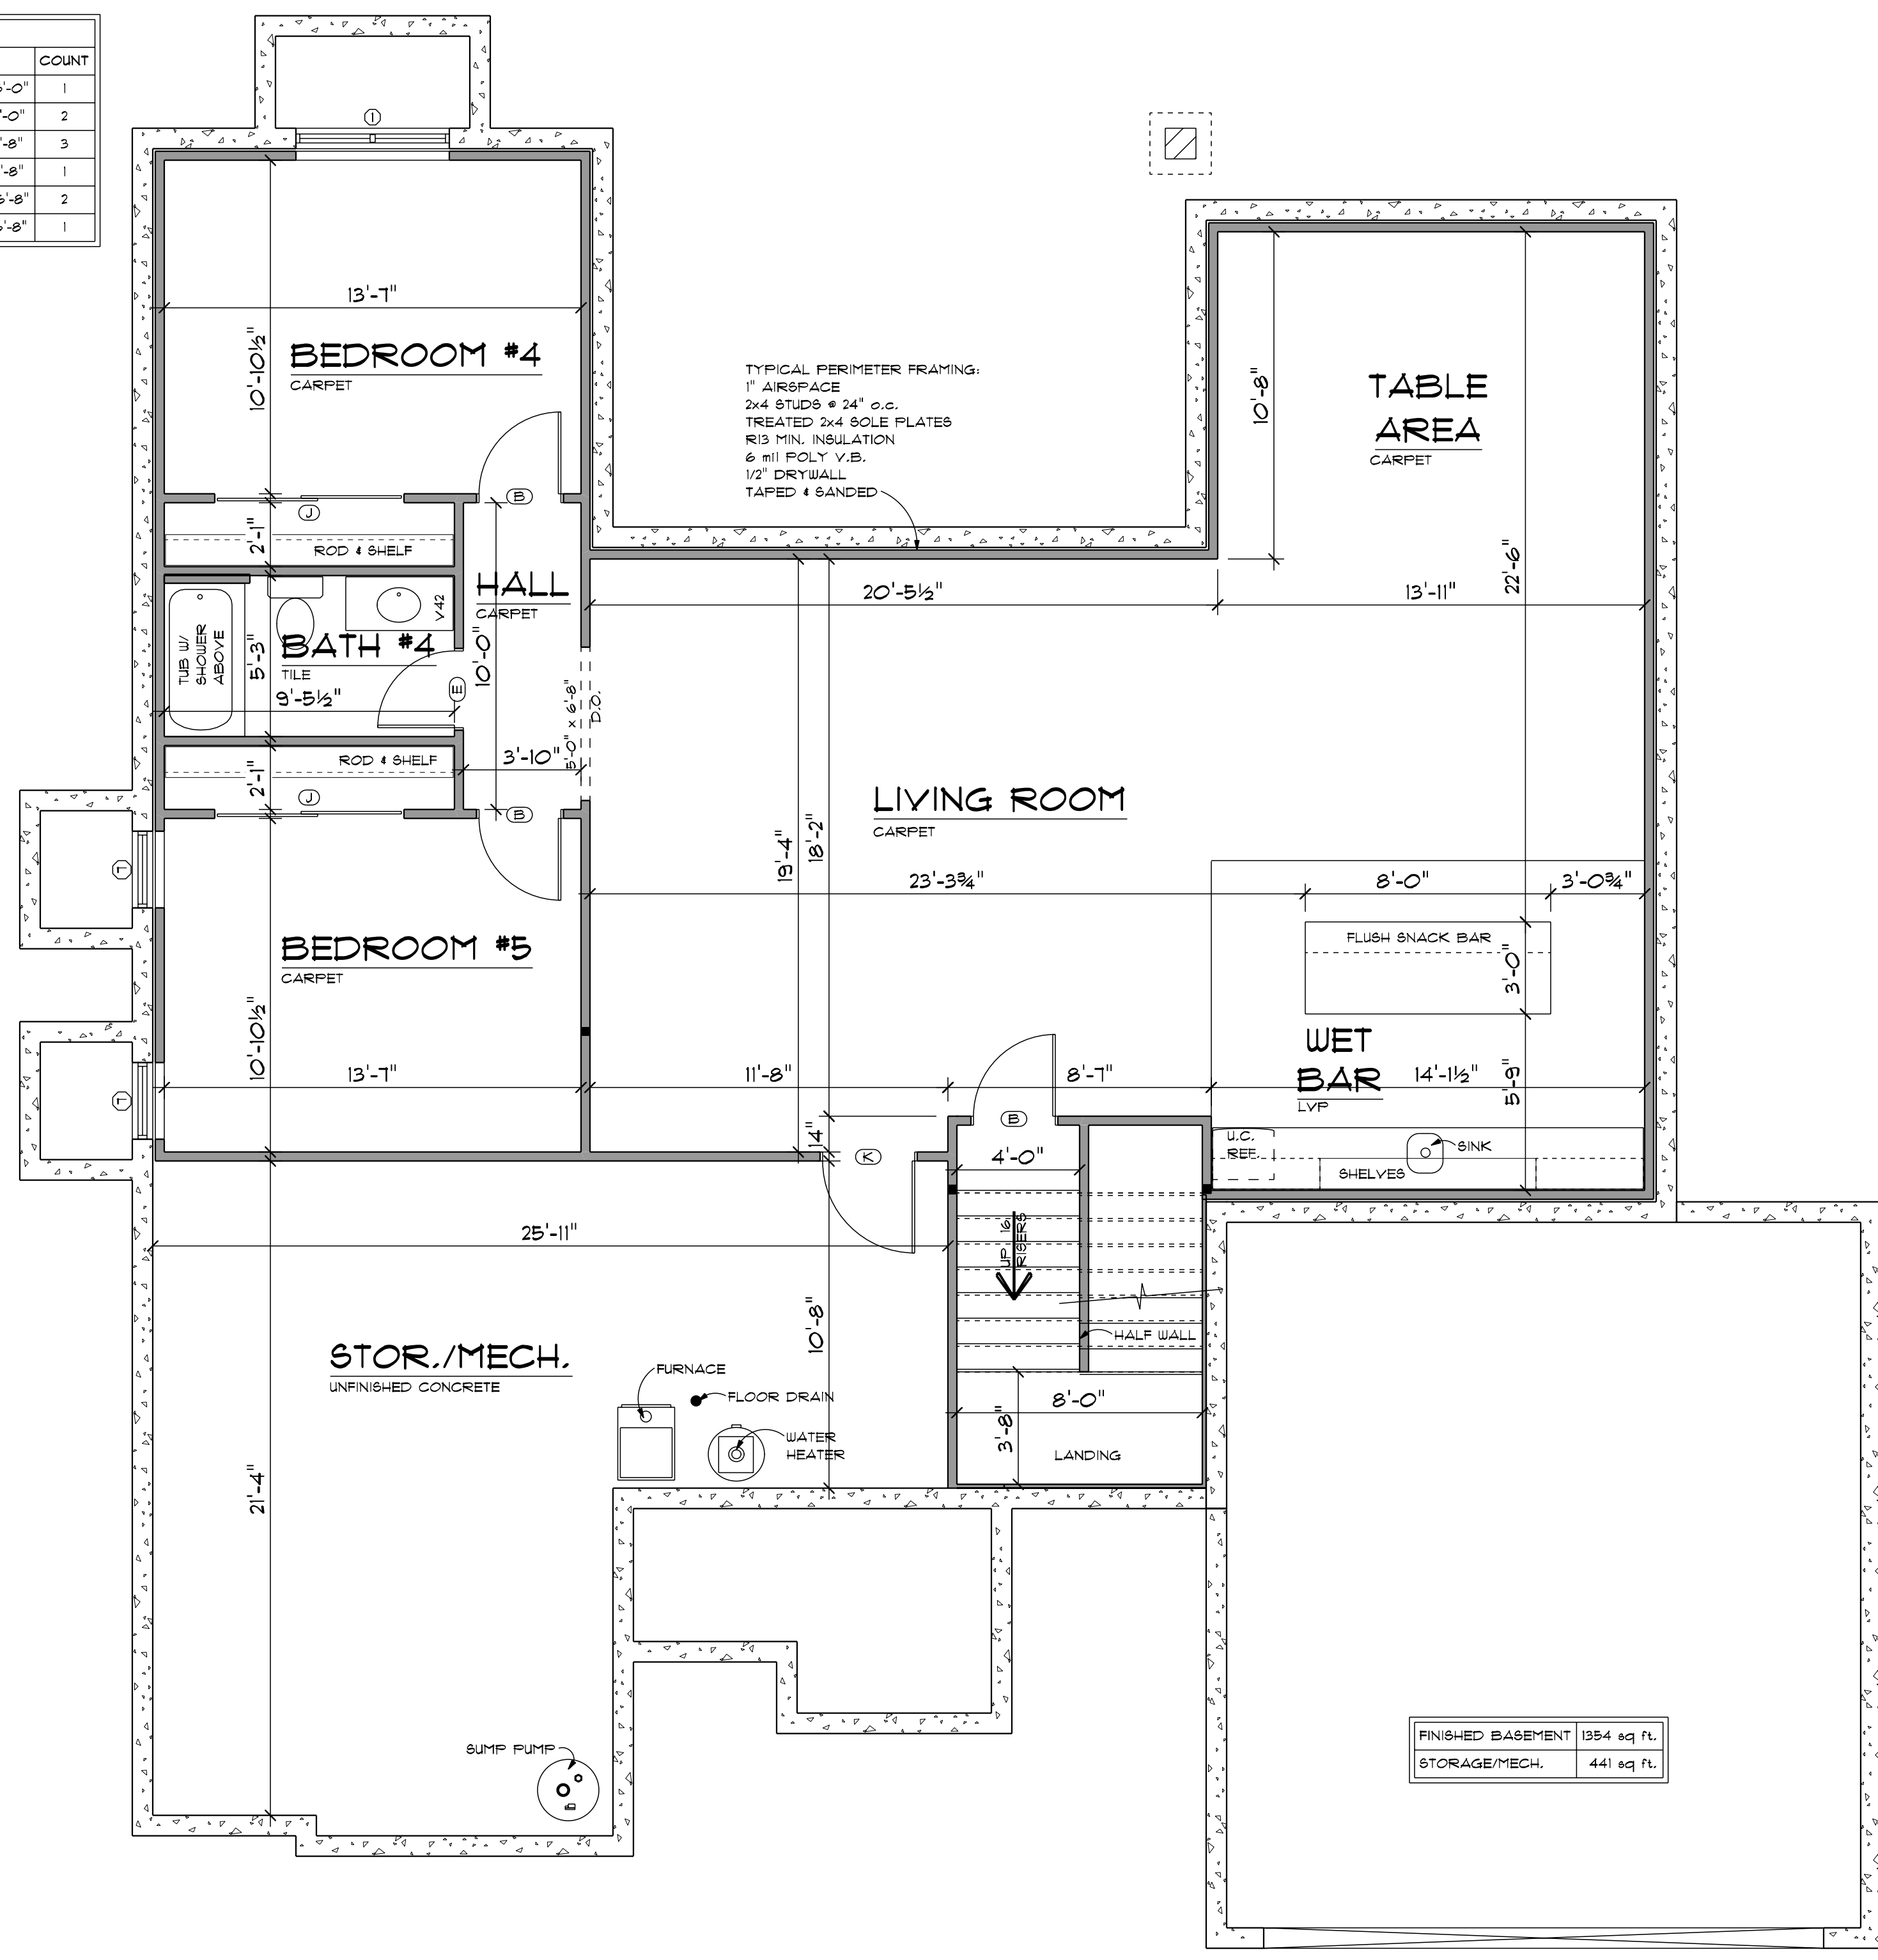
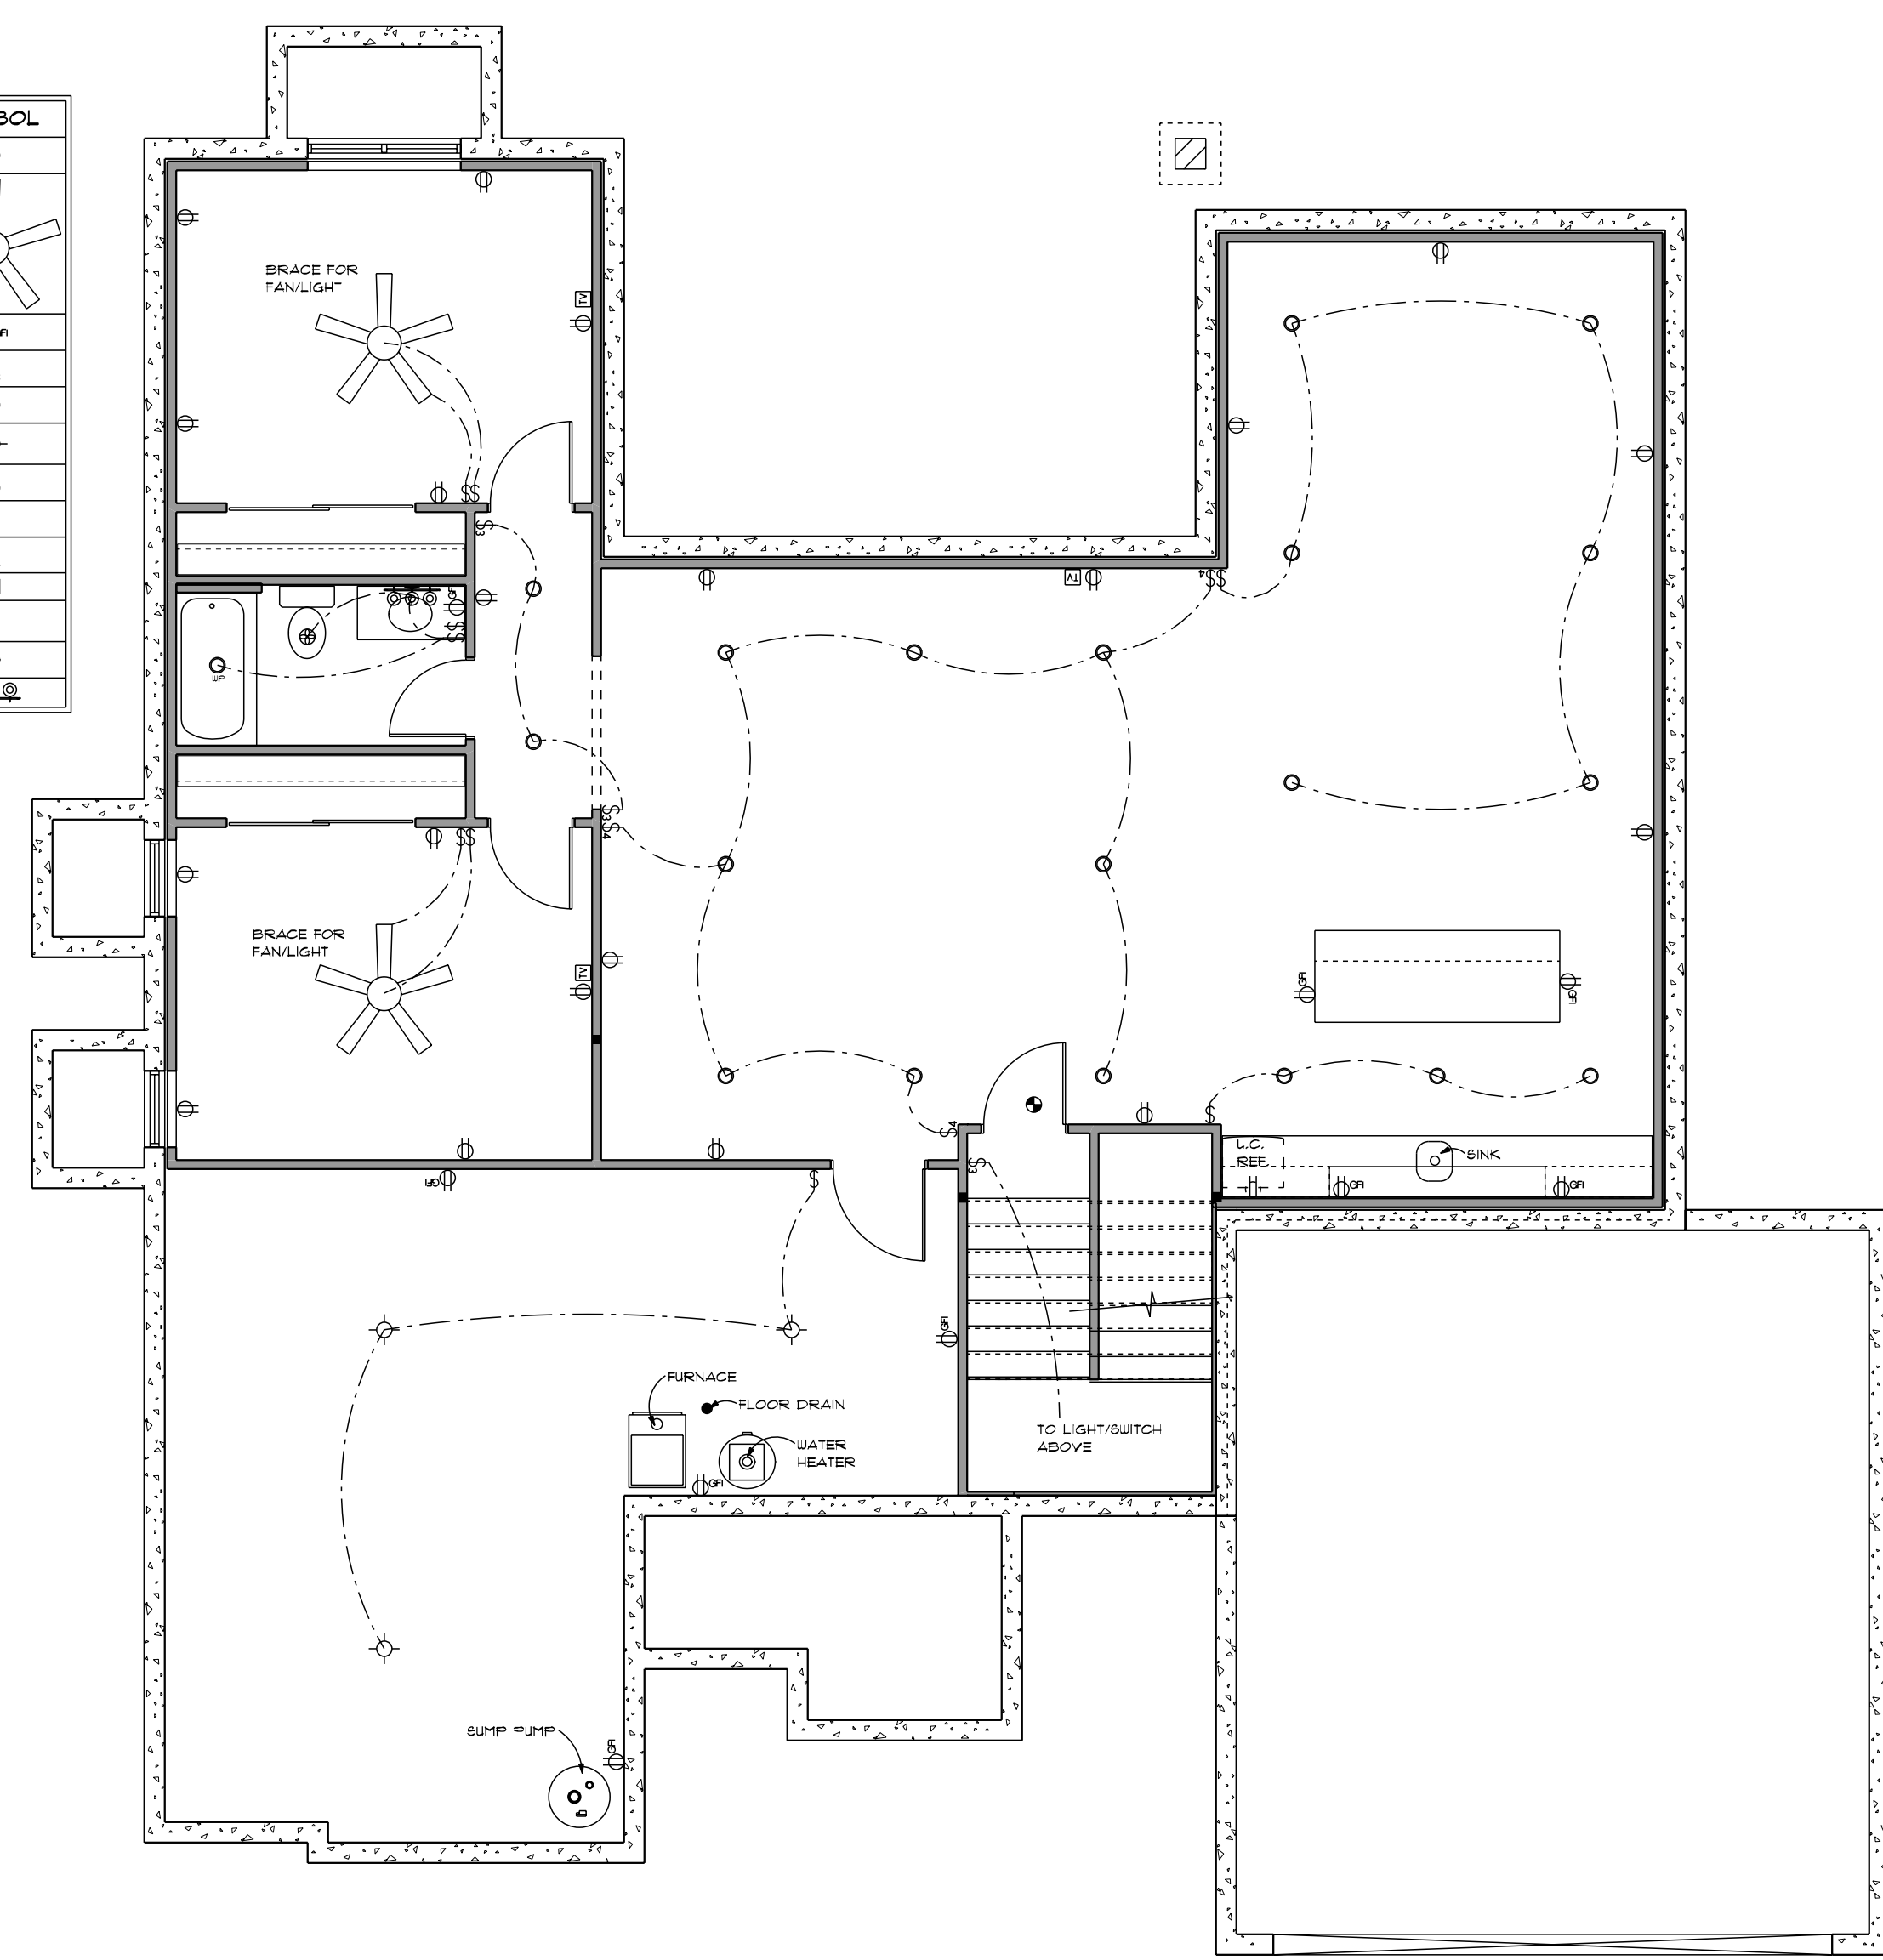


OPENING SCHEDULE				
OPENING ID	TYPE	PRODUCT CODE	SIZE	COUNT
I	WINDOW	60X60 CASEMENT 2	5'-0" x 5'-0"	1
T	WINDOW	30X48 CASEMENT 1	2'-6" x 4'-0"	2
B	DOOR	32X80 1	2'-8" x 6'-8"	3
E	DOOR	30X80 1	2'-6" x 6'-8"	1
J	SLIDING DOOR	12X80 SLIDING 2	6'-0" x 6'-8"	2
K	DOOR	36X80 1	3'-0" x 6'-8"	1

ELECTRICAL	COUNT	SYMBOL
Smoke Detector	1	
ceiling fan 5 blades 04	2	
outlet gfi	9	
switch 3 way	3	
can light 6inch	16	
light	3	
outlet	21	
switch	9	
switch 4 way	3	
cable tv outlet	3	
CAN LIGHT WATERPROOF 6INCH	1	
Fan	1	
wall mounted 03 3 lights	1	



FINISHED BASEMENT PLAN
 SCALE: 1/4" = 1'-0"