


OPENING SCHEDULE				
OPENING ID	TYPE	PRODUCT CODE	SIZE	COUNT
B	WINDOW	60X48 CASEMENT	5'-0" x 4'-0"	1
S	WINDOW	42X48 CASEMENT	3'-6" x 4'-0"	1
F	DOOR	28X80 1	2'-4" x 6'-8"	4
G	DOOR	32X80 1	2'-8" x 6'-8"	3
N	DOOR	36X80 1	3'-0" x 6'-8"	1
P	DOOR	42X80 2	3'-6" x 6'-8"	1
Q	DOOR	60X80 2	5'-0" x 6'-8"	1

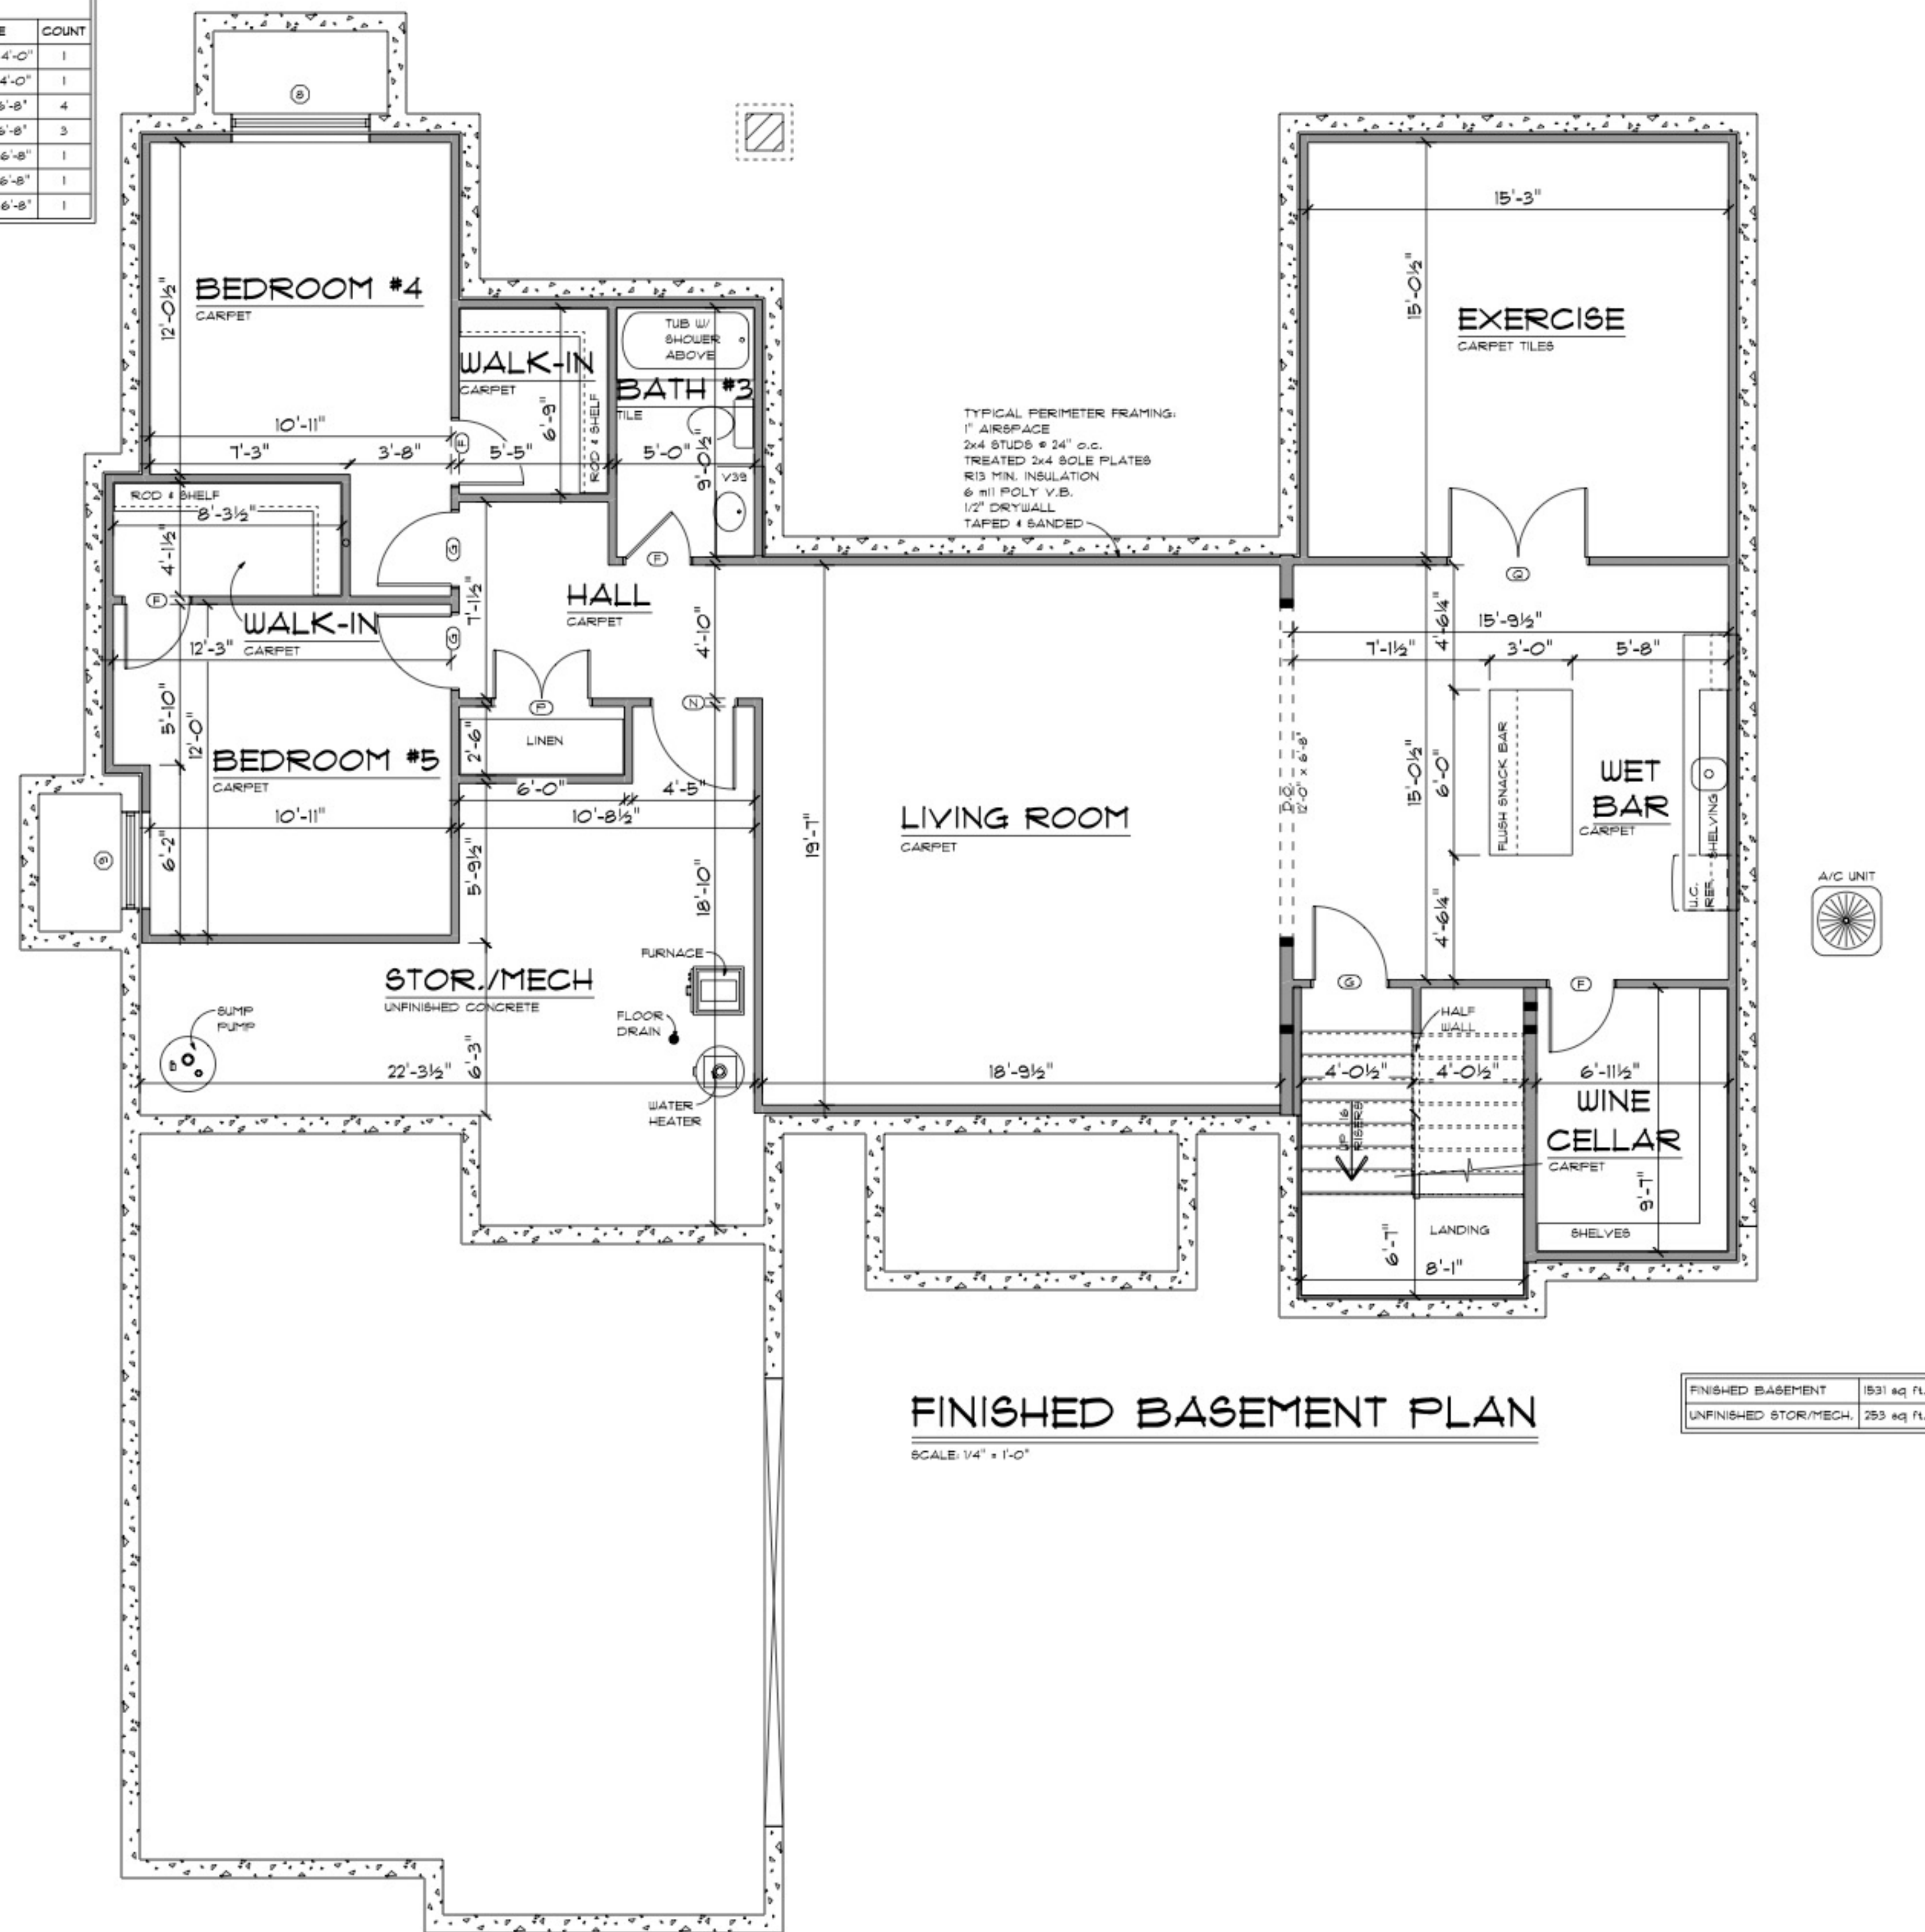

FINISHED BASEMENT PLAN

SCALE: 1/4" = 1'-0"

FINISHED BASEMENT	1531 sq. ft.
UNFINISHED STOR./MECH.	253 sq. ft.



PRELIM
FINAL
08-23-24
REVISION

Astaire



advancedhouseplans
www.advancedhouseplans.com | 844.675.9838

ADVANCED HOUSE PLANS IS A PROFESSIONAL RESIDENTIAL DESIGN FIRM LOCATED IN OHIO. WE BECAUSE SITE CONDITIONS VARY, AHP CANNOT GUARANTEE THE ACCURACY OF THESE PLANS. THE CONTRACTOR SHALL BE RESPONSIBLE FOR OBTAINING ALL NECESSARY PERMITS AND APPROVALS FROM THE LOCAL BUILDING DEPARTMENT. 

© 2024
28007

SHEET
10 OF 10

The purchaser of these plans is given the limited license to reproduce these plans for construction purposes only and further distribution is illegal. Do not scale prints - see dimensions.